




THE SUSSEX

GENERAL NOTES		
[FINISHED]		
1ST FLOOR	879 sq.ft.	
2ND FLOOR	1179 sq.ft.	
BONUS RM		
ATTIC		
SUB TOTAL	2058 sq.ft.	
[OPTIONAL]		
W/WORKING RM	200 sq.ft.	
W/BAY	12 sq.ft.	
[FINISH TOTAL]	2270 sq.ft.	
[UNFINISHED]		
ATTIC	567 sq.ft.	
GARAGE	401 sq.ft.	
ATTACHMENTS		
FRONT PORCH		
SIDE PORCH		
DECK	35 sq.ft.	
DRAWN BY FORD MARCUM STRUCTURAL CONSULTANT LIBERTY HOMES		
	6/10/08	
NO.	REVISION	DATE
LIBERTY HOMES INC. 8249 CROWN COLONY PARKWAY MECHANICSVILLE, VA. 23116 PHONE (804) 730-7770 FAX (804) 730-7220		
MASTER		
PROJECT	SUSSEX	
DATE	6/10/08	SHEET
SCALE	3/16"=1'0"	6 OF 10

NOTE: THESE PLANS ARE DEEMED ACCURATE BUT ARE SUBJECT TO FIELD CHANGES DUE TO CODE REQUIREMENTS AND MECHANICAL SUITABILITY PLEASE CONSULT SALES CONTRACT FOR ACTUAL ITEMS CHOSEN.

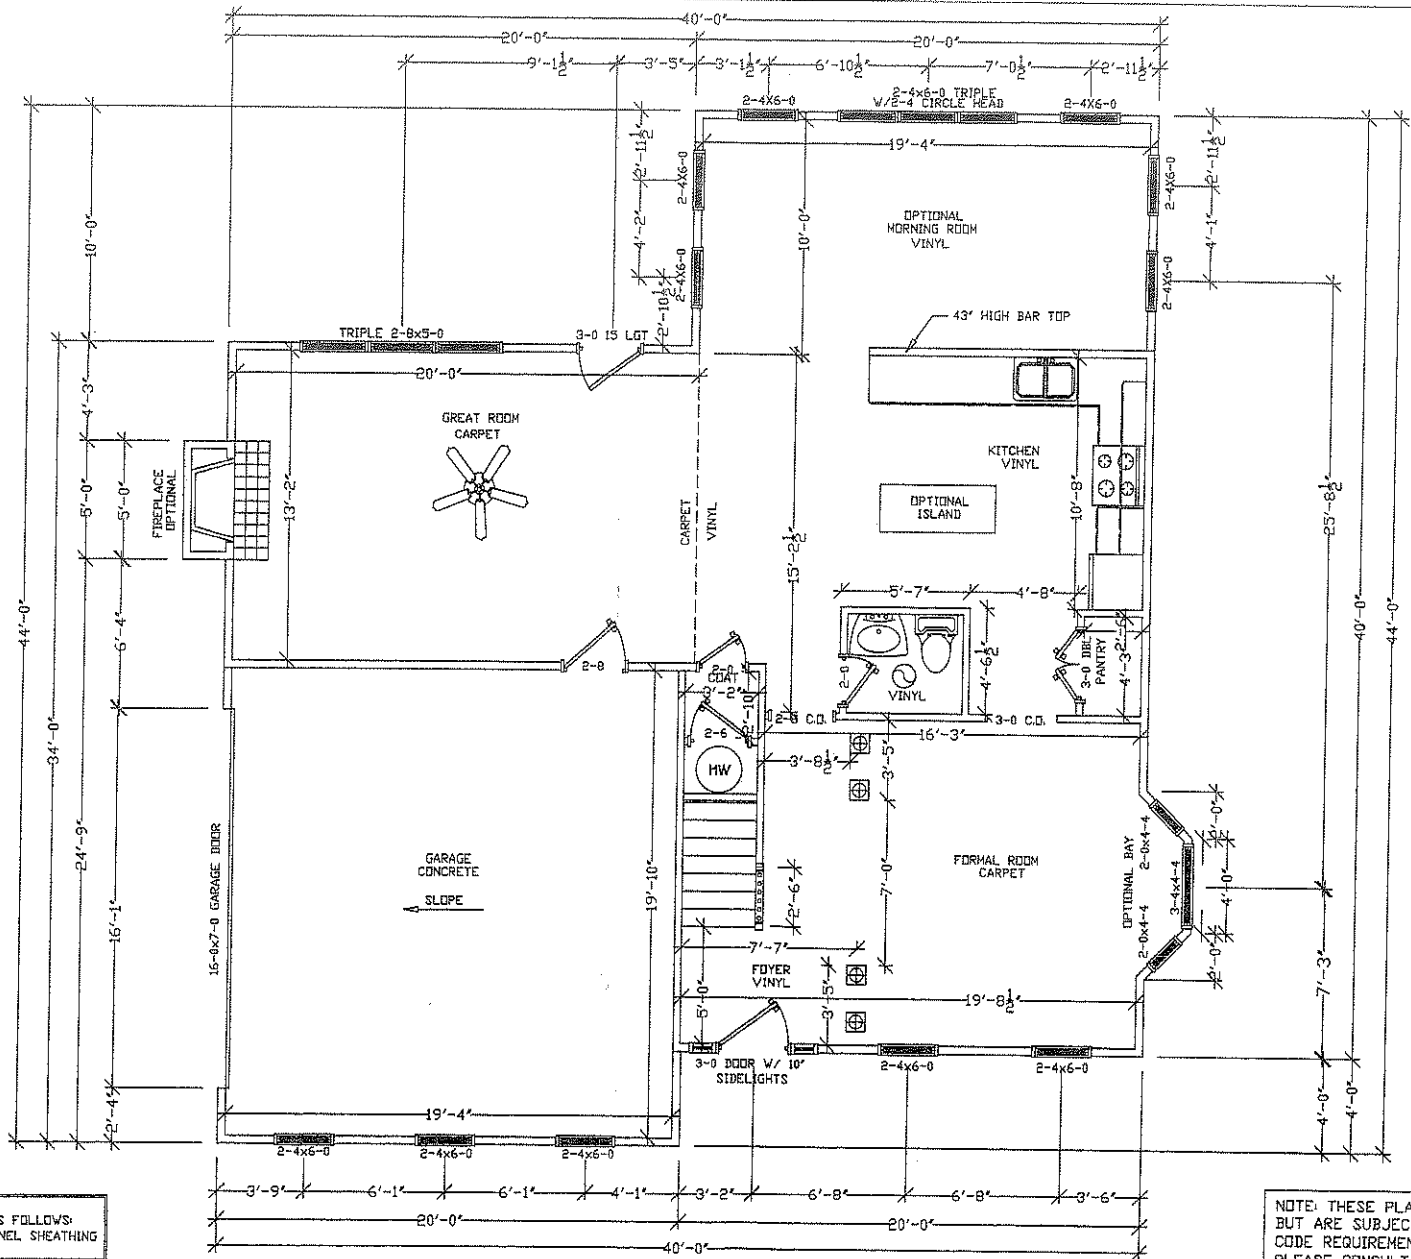

NOTE: ALL OSB EXTERIOR BRACING TO BE AS FOLLOWS: CONTINUOUS STRUCTURAL PANEL SHEATHING PER SECTION R502.10.5.

NOTE: THESE PLANS ARE DEEMED ACCURATE BUT ARE SUBJECT TO FIELD CHANGES DUE TO CODE REQUIREMENTS AND MECHANICAL SUITABILITY PLEASE CONSULT SALES CONTRACT FOR ACTUAL ITEMS CHOSEN.

GENERAL NOTES

FINISHED
1ST FLOOR
2ND FLOOR
BONUS RM
ATTIC
SUB TOTAL
OPTIONAL
MORNING RM
BAY
FINISH TOTAL

UNFINISHED
ATTIC
GARAGE ATTACHMENTS
FRONT PORCH
SIDE PORCH
DECK
DRAWN BY FORD MARCUM
STRUCTURAL CONSULTANT
LIBERTY HOMES


NO.	REVISION	DATE

8249 CROWN COLONY PARKWAY
MECHANICSVILLE, VA 23116
PHONE (804) 730-7770
FAX (804) 730-7220

PROJECT	SUSSEX
DATE	SHEET
SCALE	5 OF 10
	3/16"=1'-0"

FIRST FLOOR PLAN

3/16-100

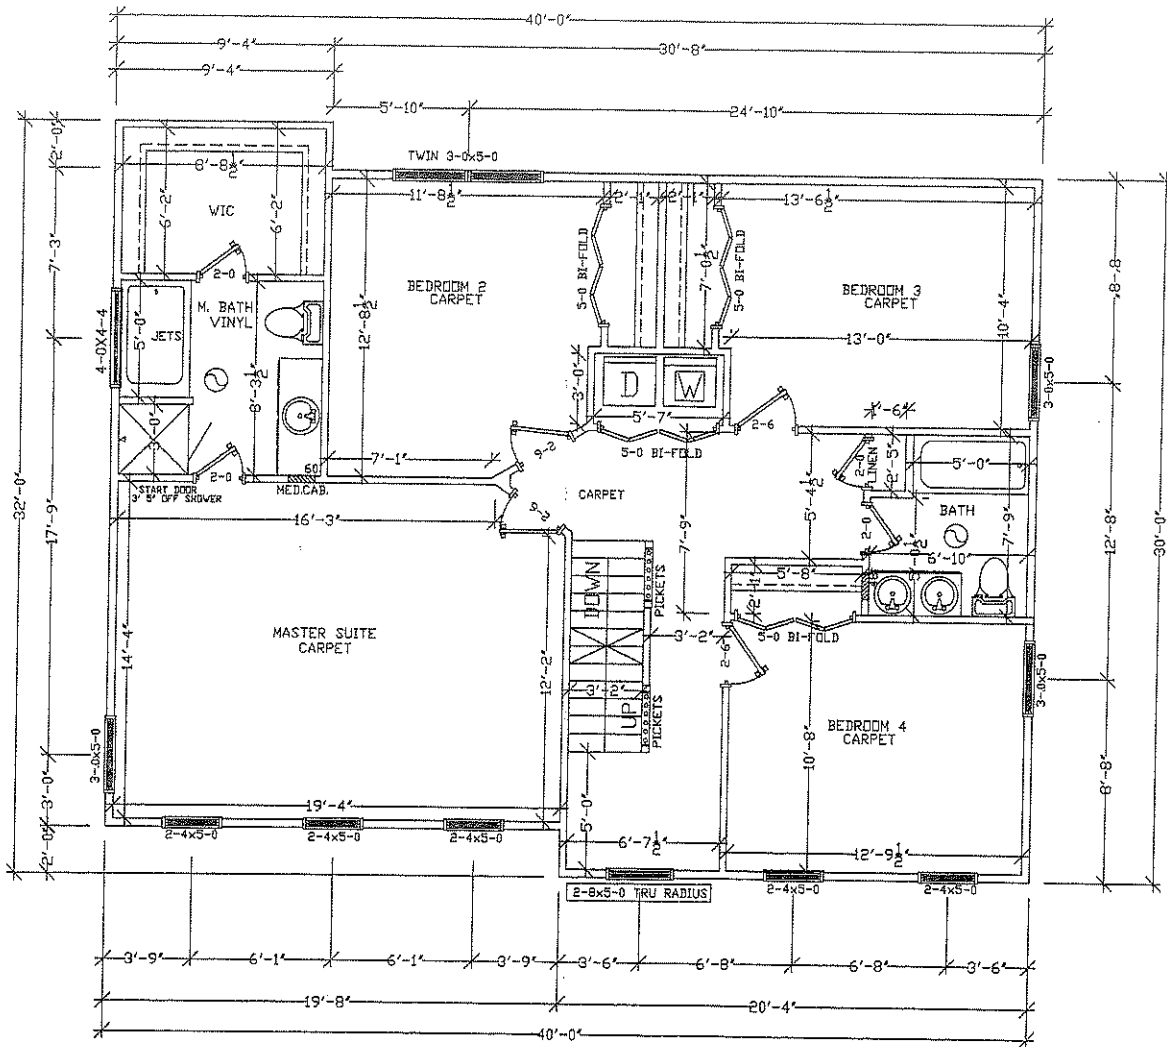

GENERAL NOTES

[FINISHED]
 1ST FLOOR
 2ND FLOOR
 BONUS RM
 ATTIC
 SUB TOTAL

[OPTIONAL]
 MORNING RM
 #BAY

[FINISH TOTAL]

[UNFINISHED]
 ATTIC

GARAGE
 ATTACHMENTS
 FRONT PORCH
 SIDE PORCH
 DECK

DRAWN BY FORD MARDUM
 STRUCTURAL CONSULTANT
 LIBERTY HOMES

NO.	REVISION	DATE

8249 CROWN COLONY
 PARKWAY
 MECHANICSVILLE, VA. 23116
 PHONE (804) 730-7770
 FAX (804) 730-7220


**LOT
 SL 60
 MAY/KNIGHT
 RESIDENCE**

PROJECT SUSSEX	SHEET
DATE	
SCALE 3/16"=1'0"	6 OF 10

NOTE: ALL OSB
 EXTERIOR BRACING TO BE AS FOLLOWS:
 CONTINUOUS STRUCTURAL PANEL SHEATHING
 PER SECTION R602.10.5

SECOND FLOOR PLAN
 3/16"-1'0"

NOTE: THESE PLANS ARE DEEMED ACCURATE
 BUT ARE SUBJECT TO FIELD CHANGES DUE TO
 CODE REQUIREMENTS AND MECHANICAL SUITABILITY
 PLEASE CONSULT SALES CONTRACT
 FOR ACTUAL ITEMS CHOSEN.

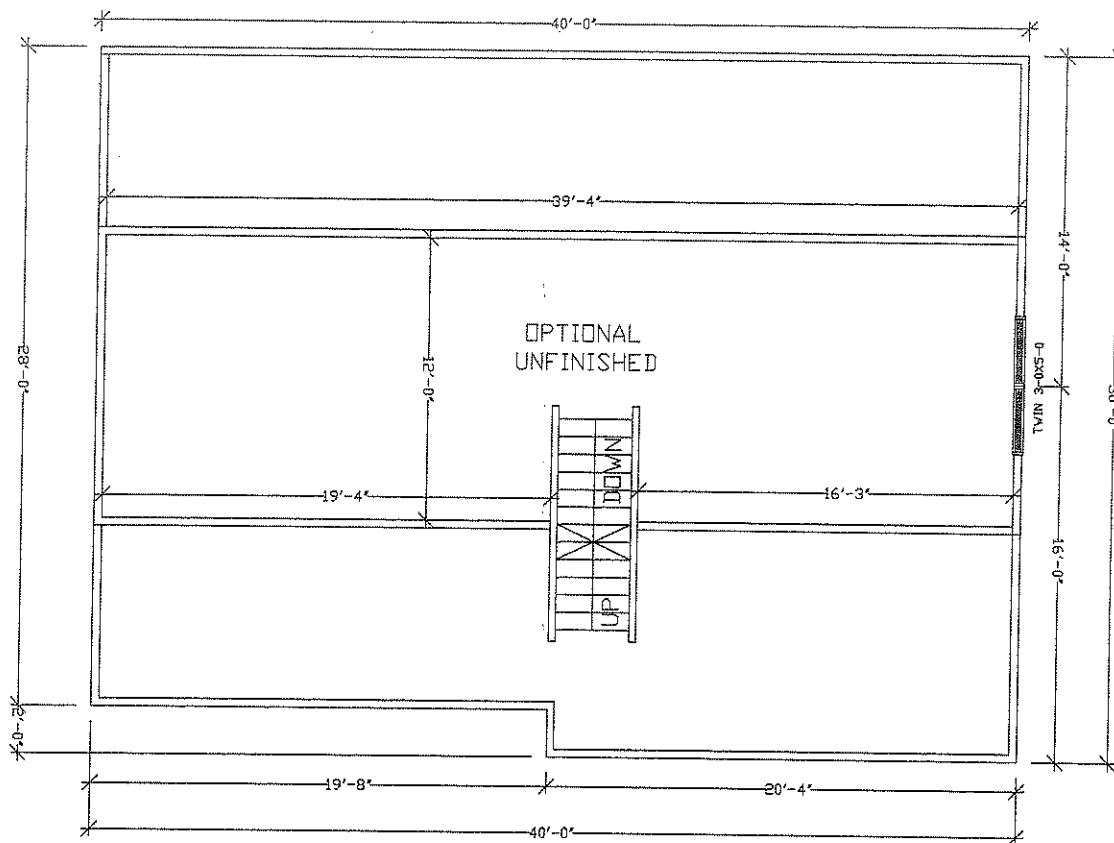

ATTIC FLOOR PLAN
3/16"=1'-0"

GENERAL NOTES		
FINISHED 1ST FLOOR 2ND FLOOR BONUS RM ATTIC SUB TOTAL		
OPTIONAL WDRNING RM WBAY FINISH TOTAL		
UNFINISHED ATTIC GARAGE ATTACHMENTS FRONT PORCH SIDE PORCH DECK		
DRAWN BY FORD MARCUM STRUCTURAL CONSULTANT LIBERTY HOMES		
NO.	REVISION	DATE
LIBERTY HOMES INC. 8249 CROWN COLONY PARKWAY MECHANICSVILLE, VA. 23116 PHONE (804) 730-7770 FAX (804) 730-7220		
PROJECT SUSSEX		
DATE	SHEET	
	11 OF 11	
SCALE		
3/16"=1'-0"		

NOTE: THESE PLANS ARE DEEMED ACCURATE, BUT ARE SUBJECT TO FIELD CHANGES DUE TO CODE REQUIREMENTS AND MECHANICAL SUITABILITY. PLEASE CONSULT SALES CONTRACT FOR ACTUAL ITEMS CHOSEN.